


5. Bauabschnitt

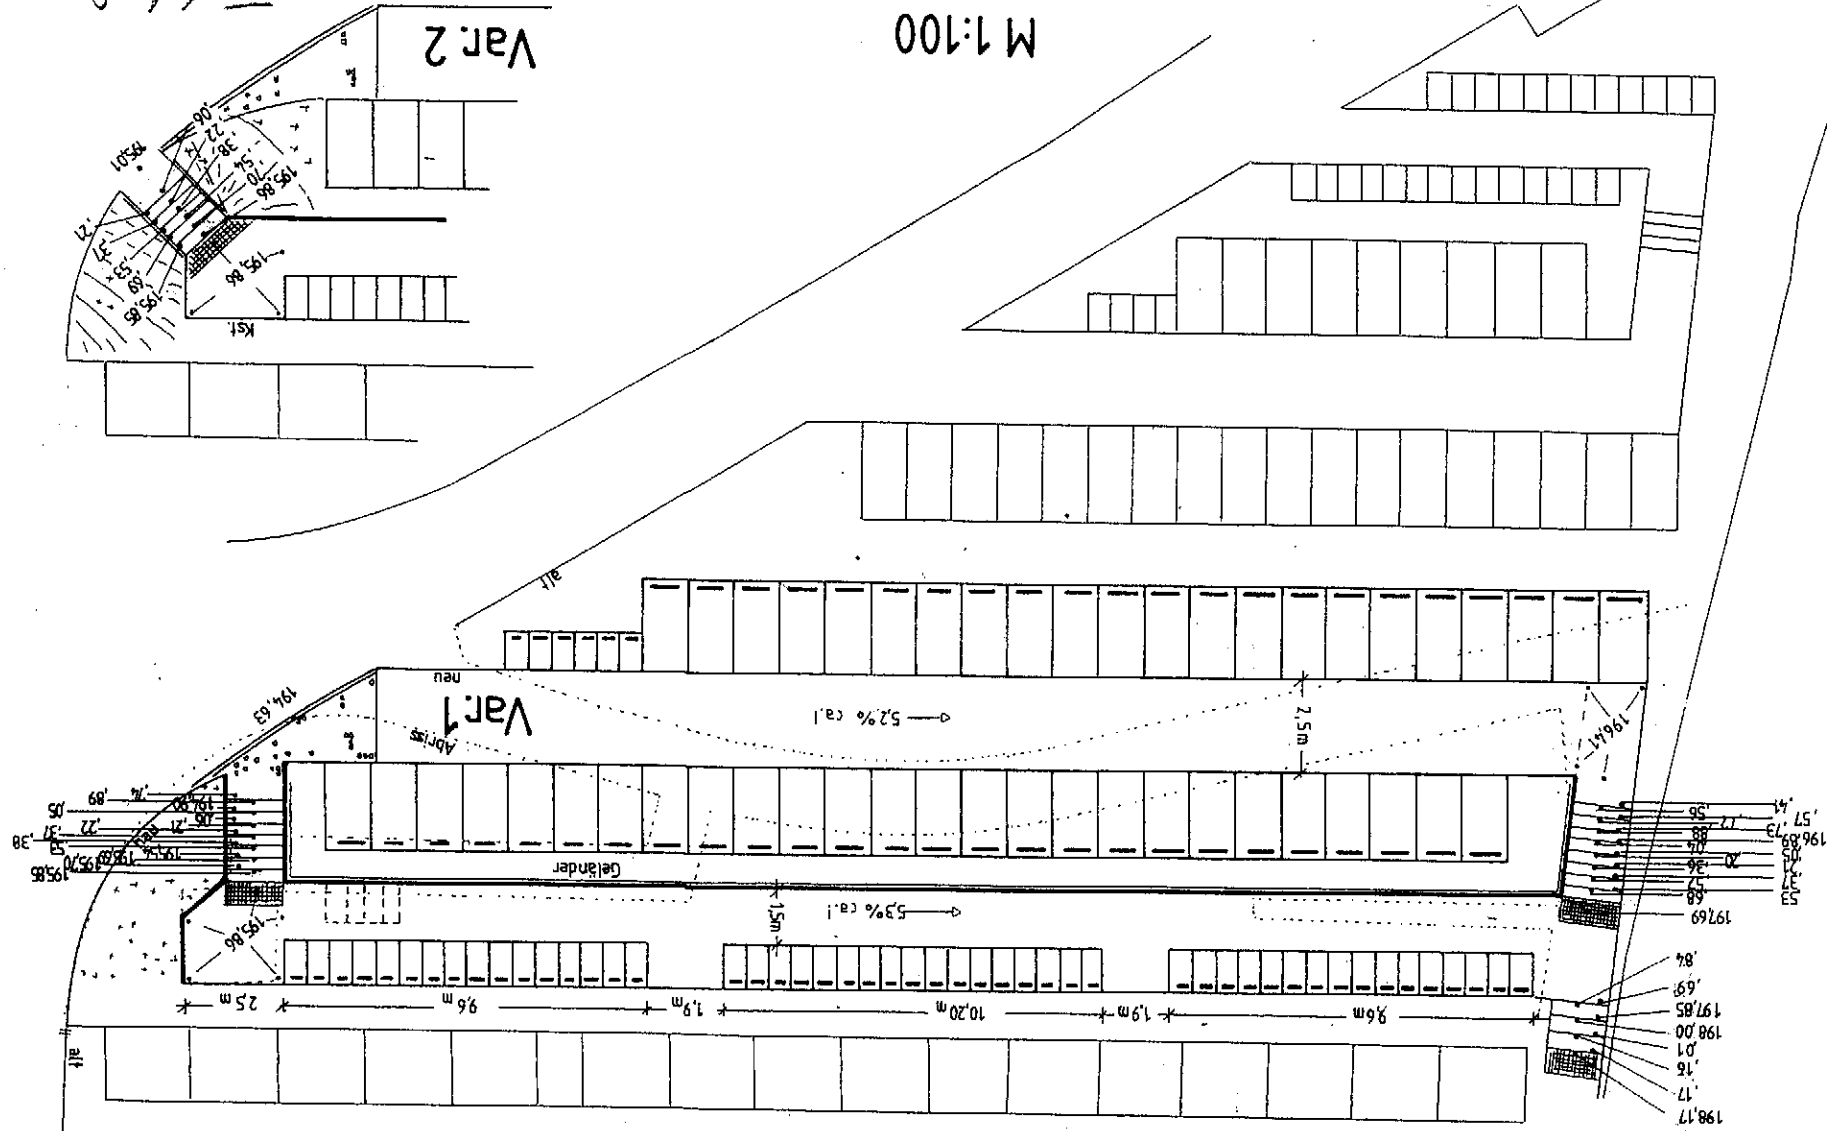

M 1:100

Var. 2

Var 1

Abj.

जपुद्गल

→ -5.2% (a.)

→ 53% 1.2

ON 10/21
92 10/21