


Bebauungsplan Nr. 16.6 **Hennef (Sieg) – Happerschoß**

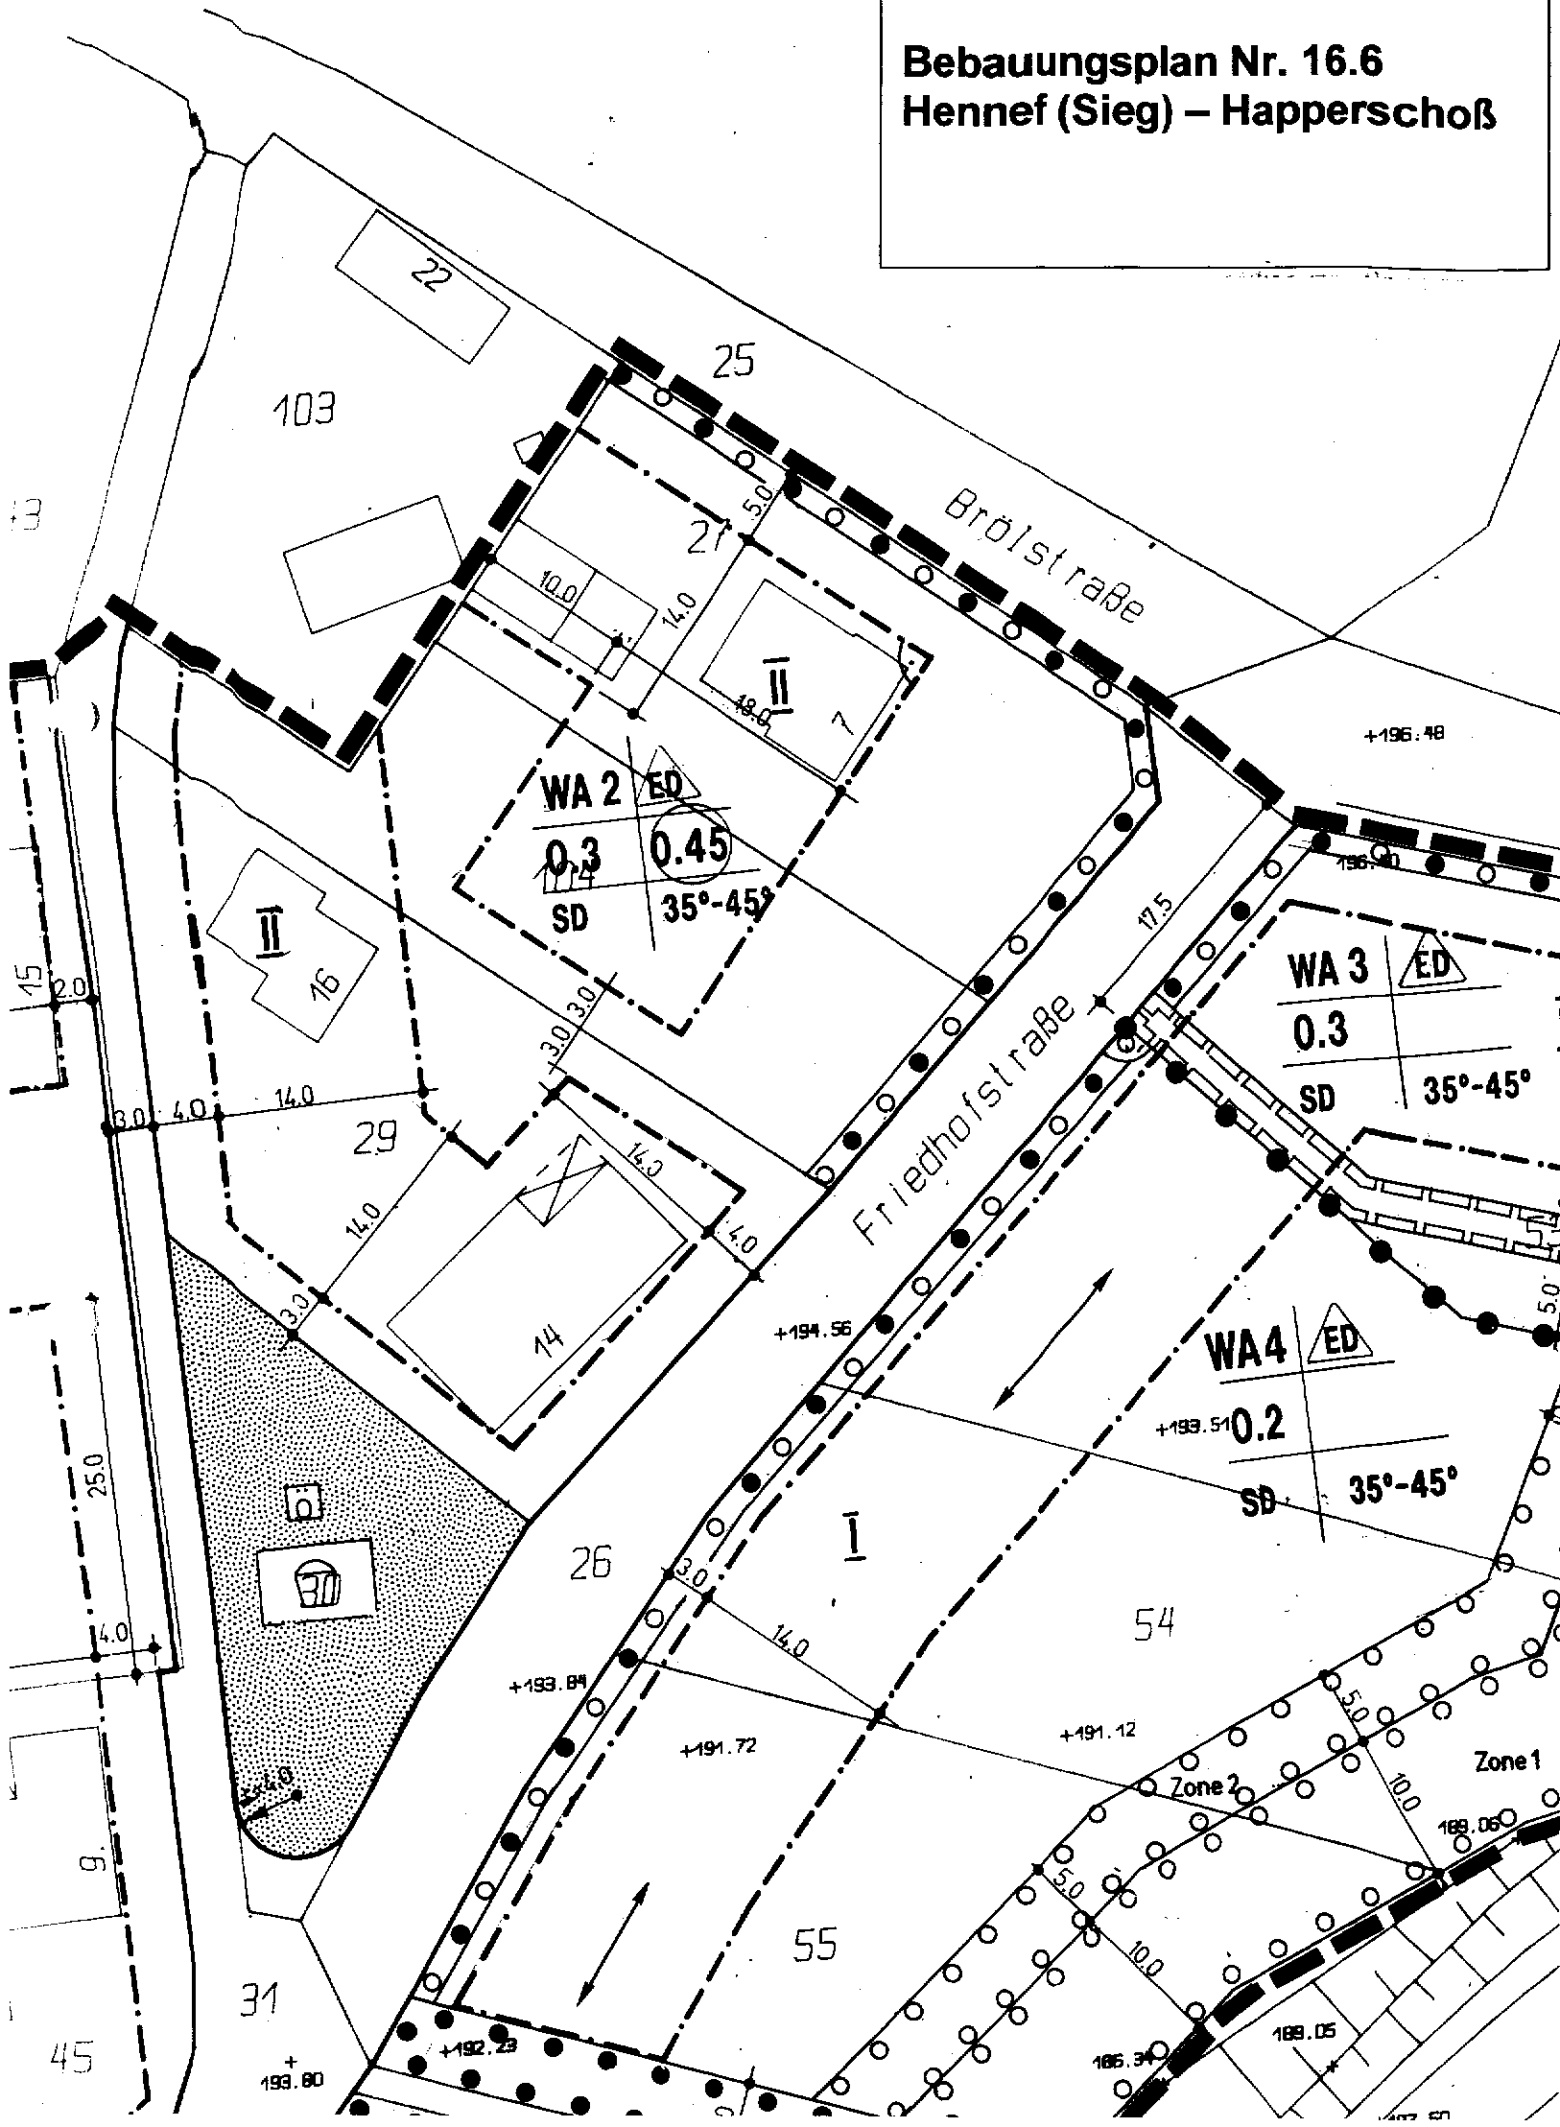

Bebauungsplan Nr. 16.6 B **Hennef (Sieg) – Happerschoß**

1.v. Änderung

