

T5: $(88,50 - 87,40) \times 0,4 = 1,64 \text{ m} \Rightarrow \text{mit } 3,00 \text{ m}$

T6: $(89,22 - 84,40) \times 0,4 = 1,93 \Rightarrow \text{mit } 3,00 \text{ m}$

T7: $[(94,045 - (89,22 + 89,85)/2)/2 + (89,22 + 89,85)/2 - 87,40] \times 0,4 = 2,66 \text{ m} \Rightarrow \text{mit } 3,00 \text{ m}$

$1,1 \text{ m} \times 0,01 \text{ m} = 1,1 \text{ m} \times 0,01 \text{ m} = 117,50 \text{ m}^2$

$G_{RZ} = 159,50 \text{ m}^2 / 676,00 \text{ m}^2 \Rightarrow G_{RZ} = 0,236$

Garage: $6,00 \times 9,00 = 54,00 \text{ m}^2$

Zufahrt: $6,00 \times 7,00 = 42,00 \text{ m}^2$


Zuweg: $3,50 \times 4,00 = 14,00 \text{ m}^2$


Terrasse: $7,50 \times 4,00 = 30,00 \text{ m}^2$

Befestigung Gesamt = $290,91 \text{ m}^2$

$G_{RZ_{\text{Gesamt}}} = 290,91 \text{ m}^2 / 676,00 \text{ m}^2 \Rightarrow$

$G_{RZ_{\text{Gesamt}}} = 0,43$

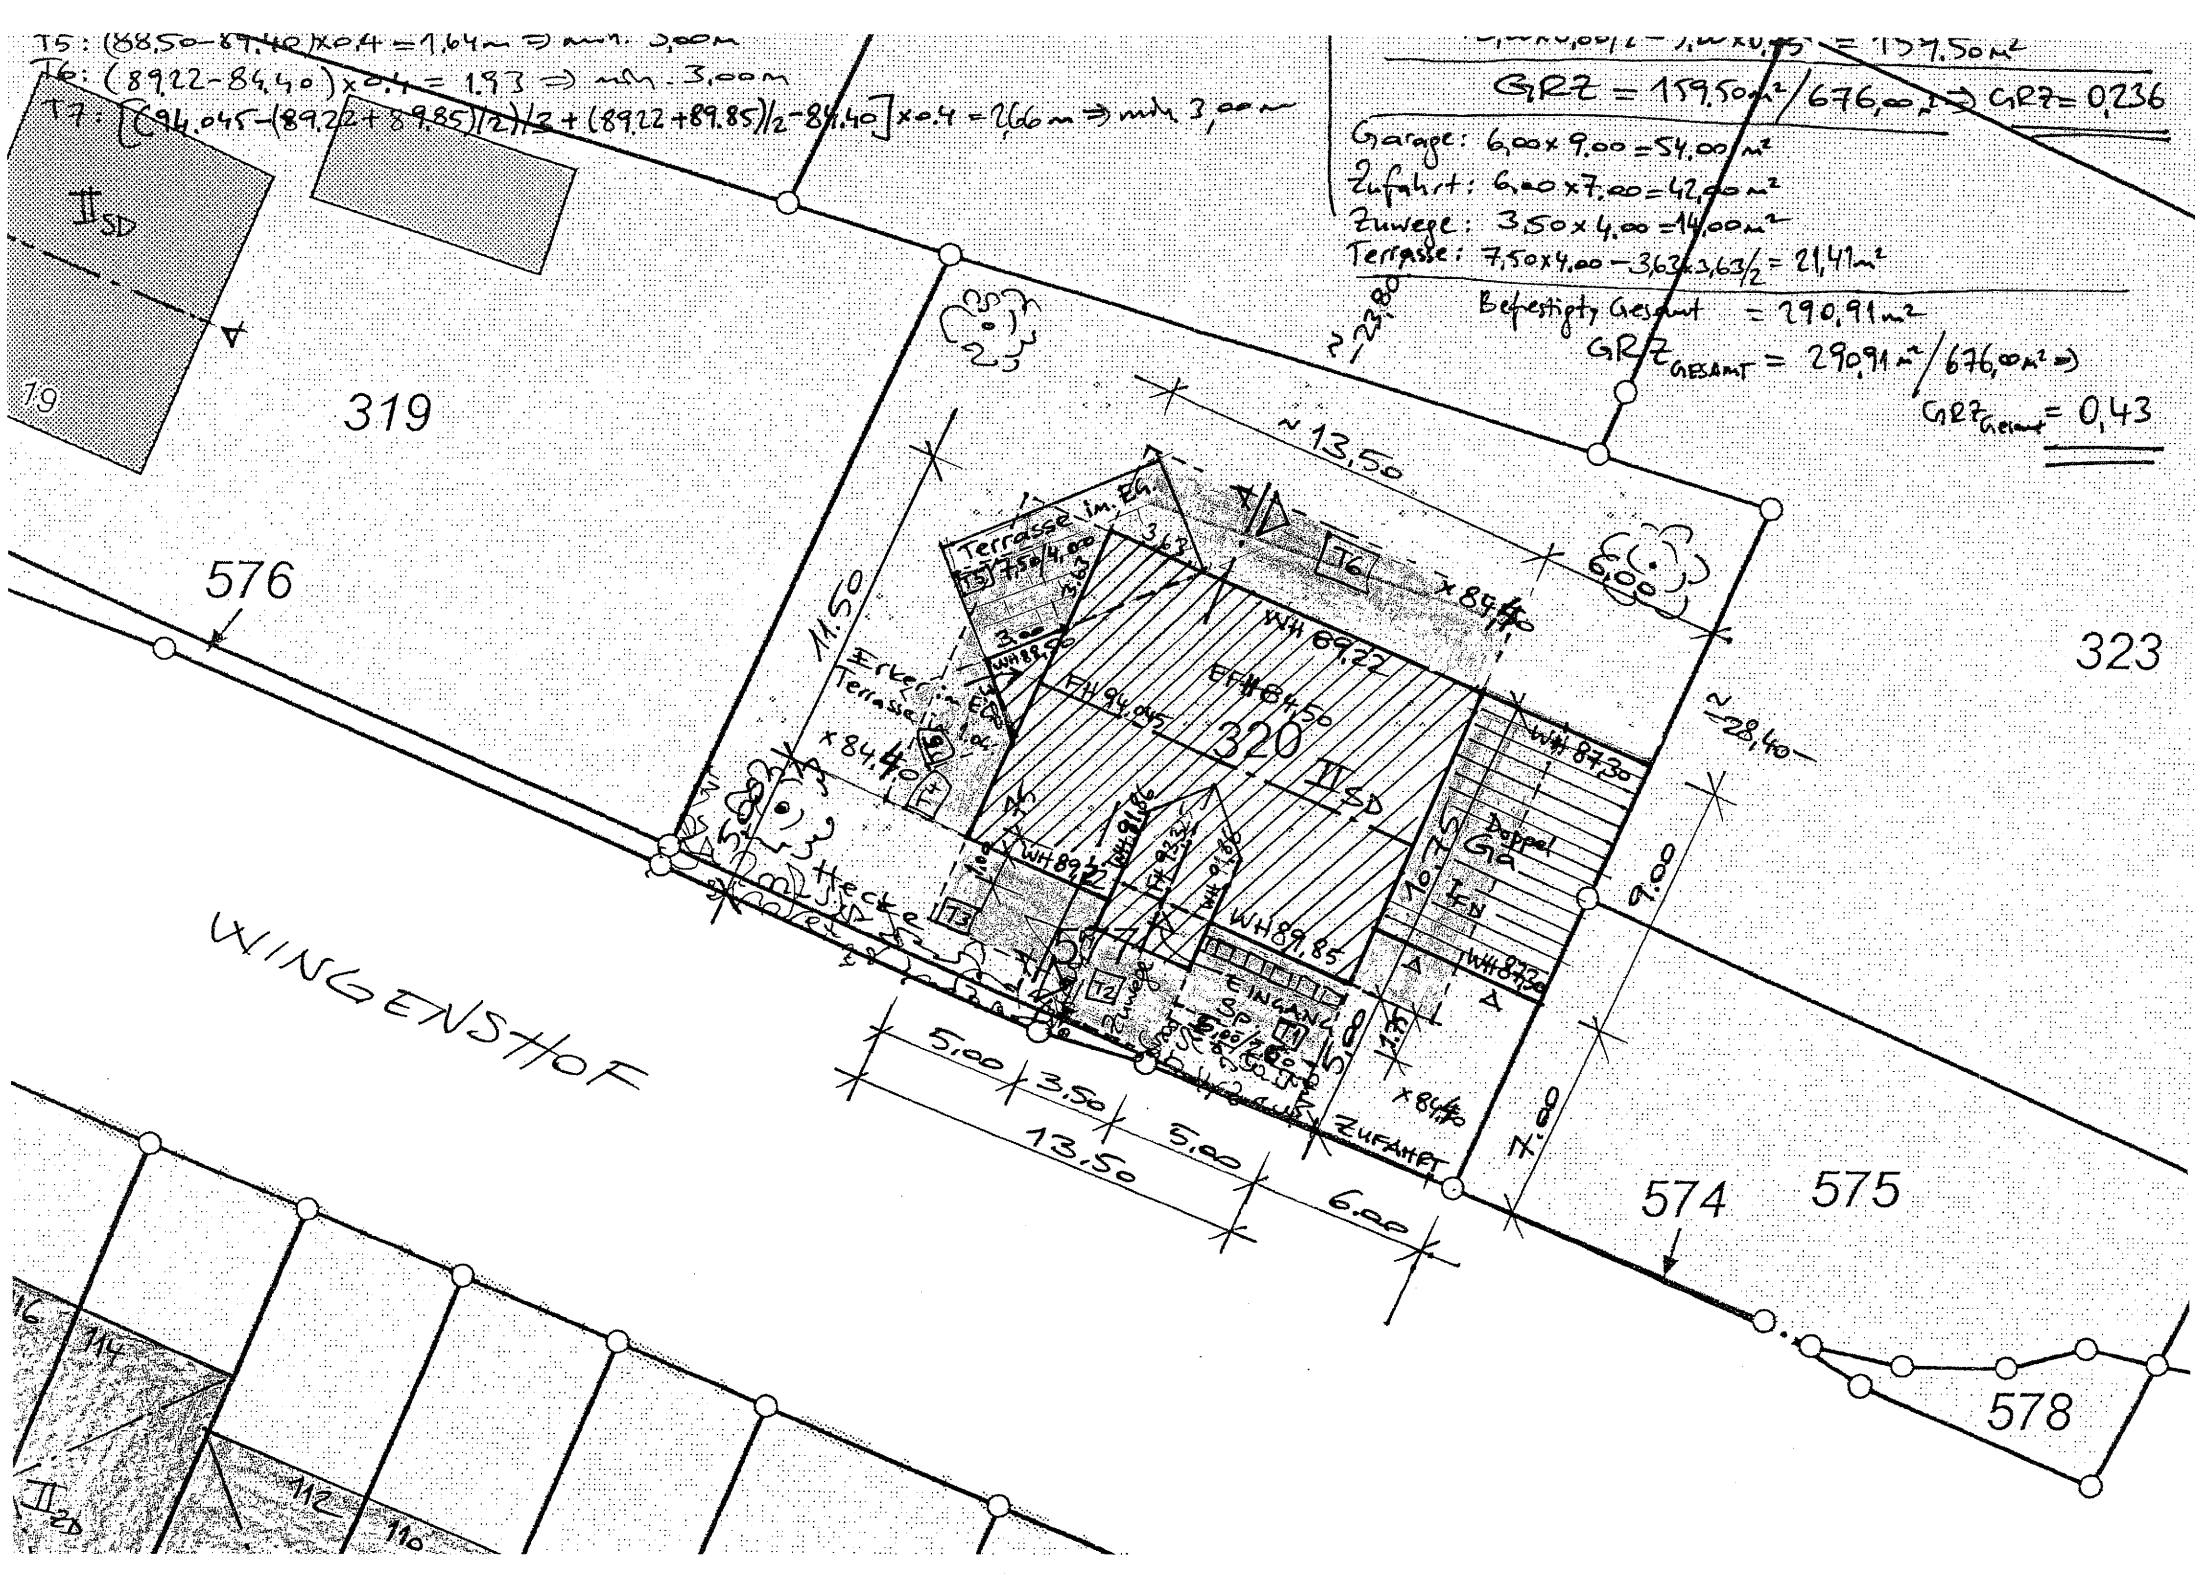

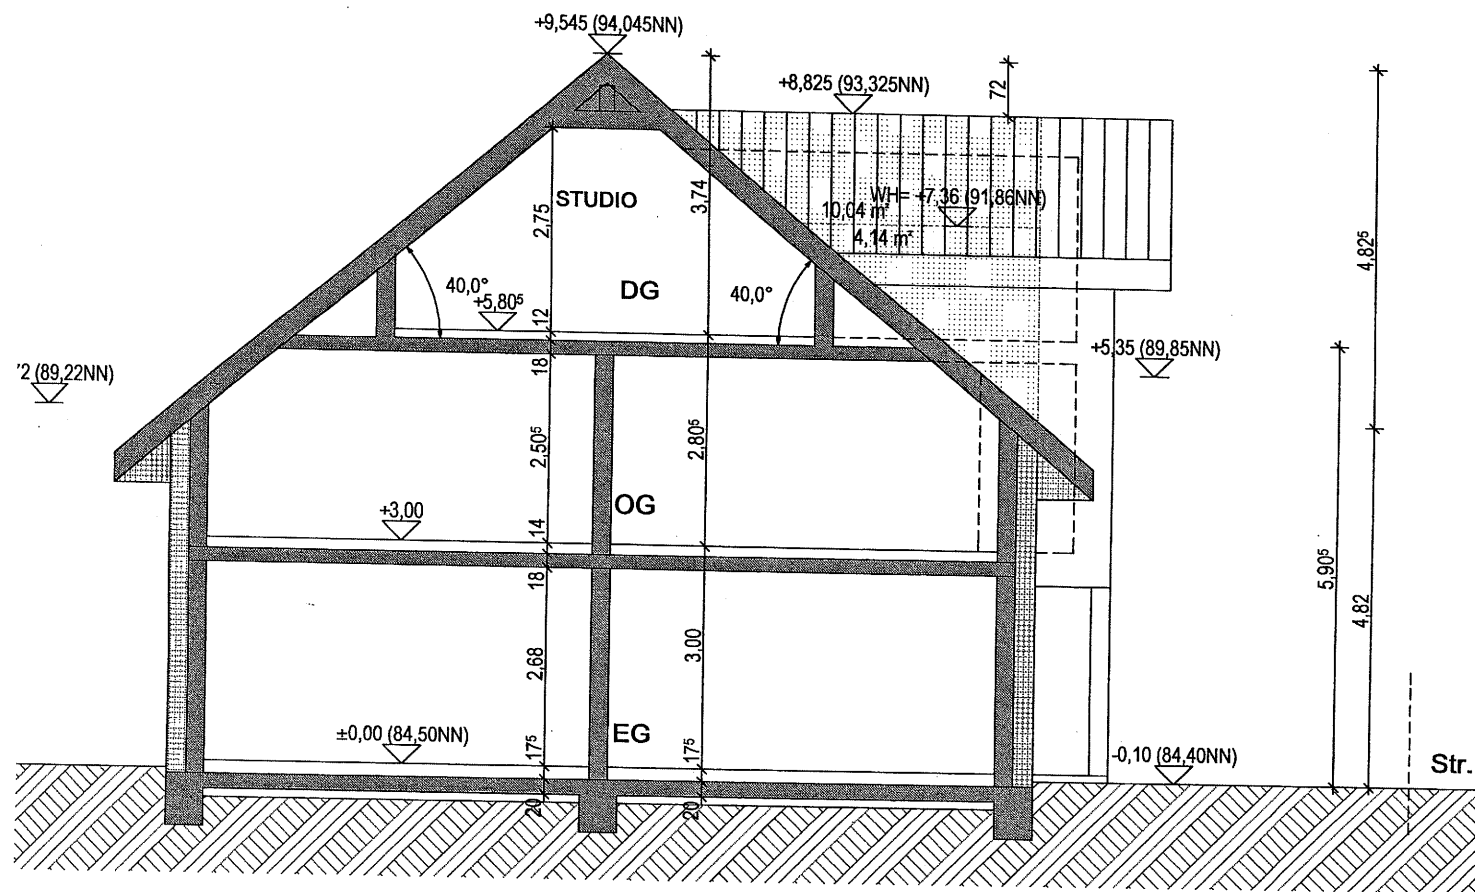

SCHNITT A-A



STRASSENANSICHT M:1/100
(VERSION 1)



STRASSENANSICHT M:1/100
(VERSION 2)