


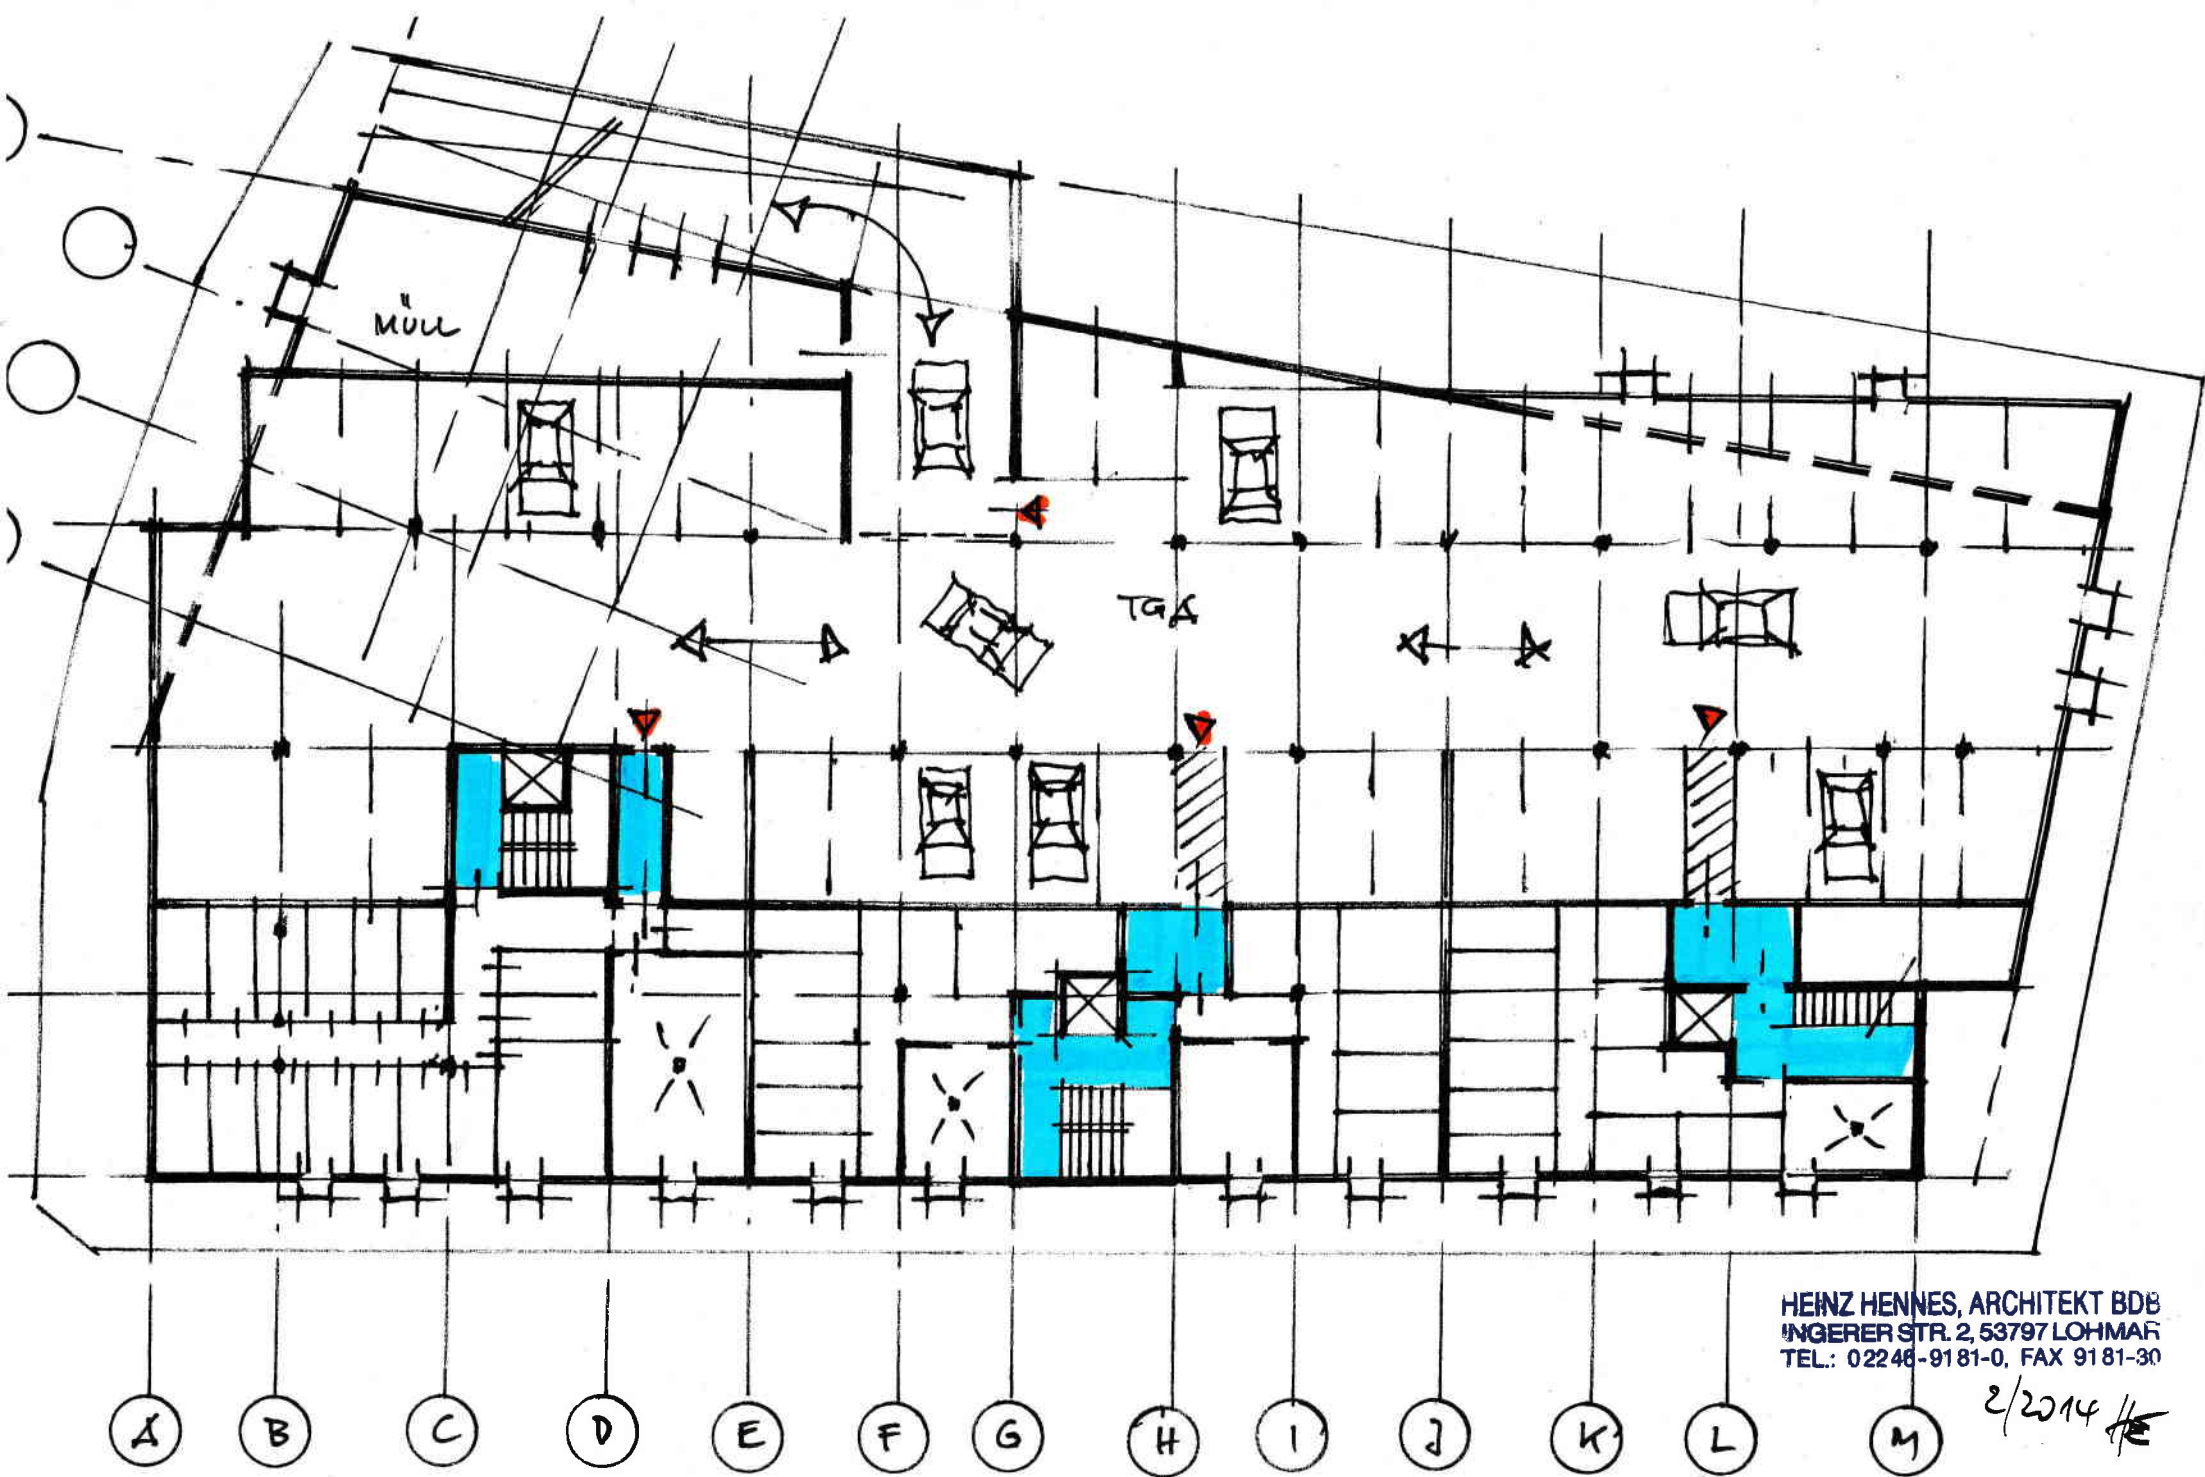

KG + TGA

HEINZ HENNES, ARCHITEKT BDB
 INGERER STR. 2, 53797 LOHMAR
 TEL.: 02246-9181-0, FAX 9181-30

2/2014 / E